


PURPOSE

© COPYRIGHT

This drawing belongs to the London Borough of Havering. Neither the whole nor any part thereof may be reproduced without prior written permission.

Based upon Ordnance Survey Mapping with the permission of the Controller of the Majesty's Stationery Office. Crown copyright. Unauthorised reproduction is prohibited. London Borough of Havering copyright. 100024222

NOTES

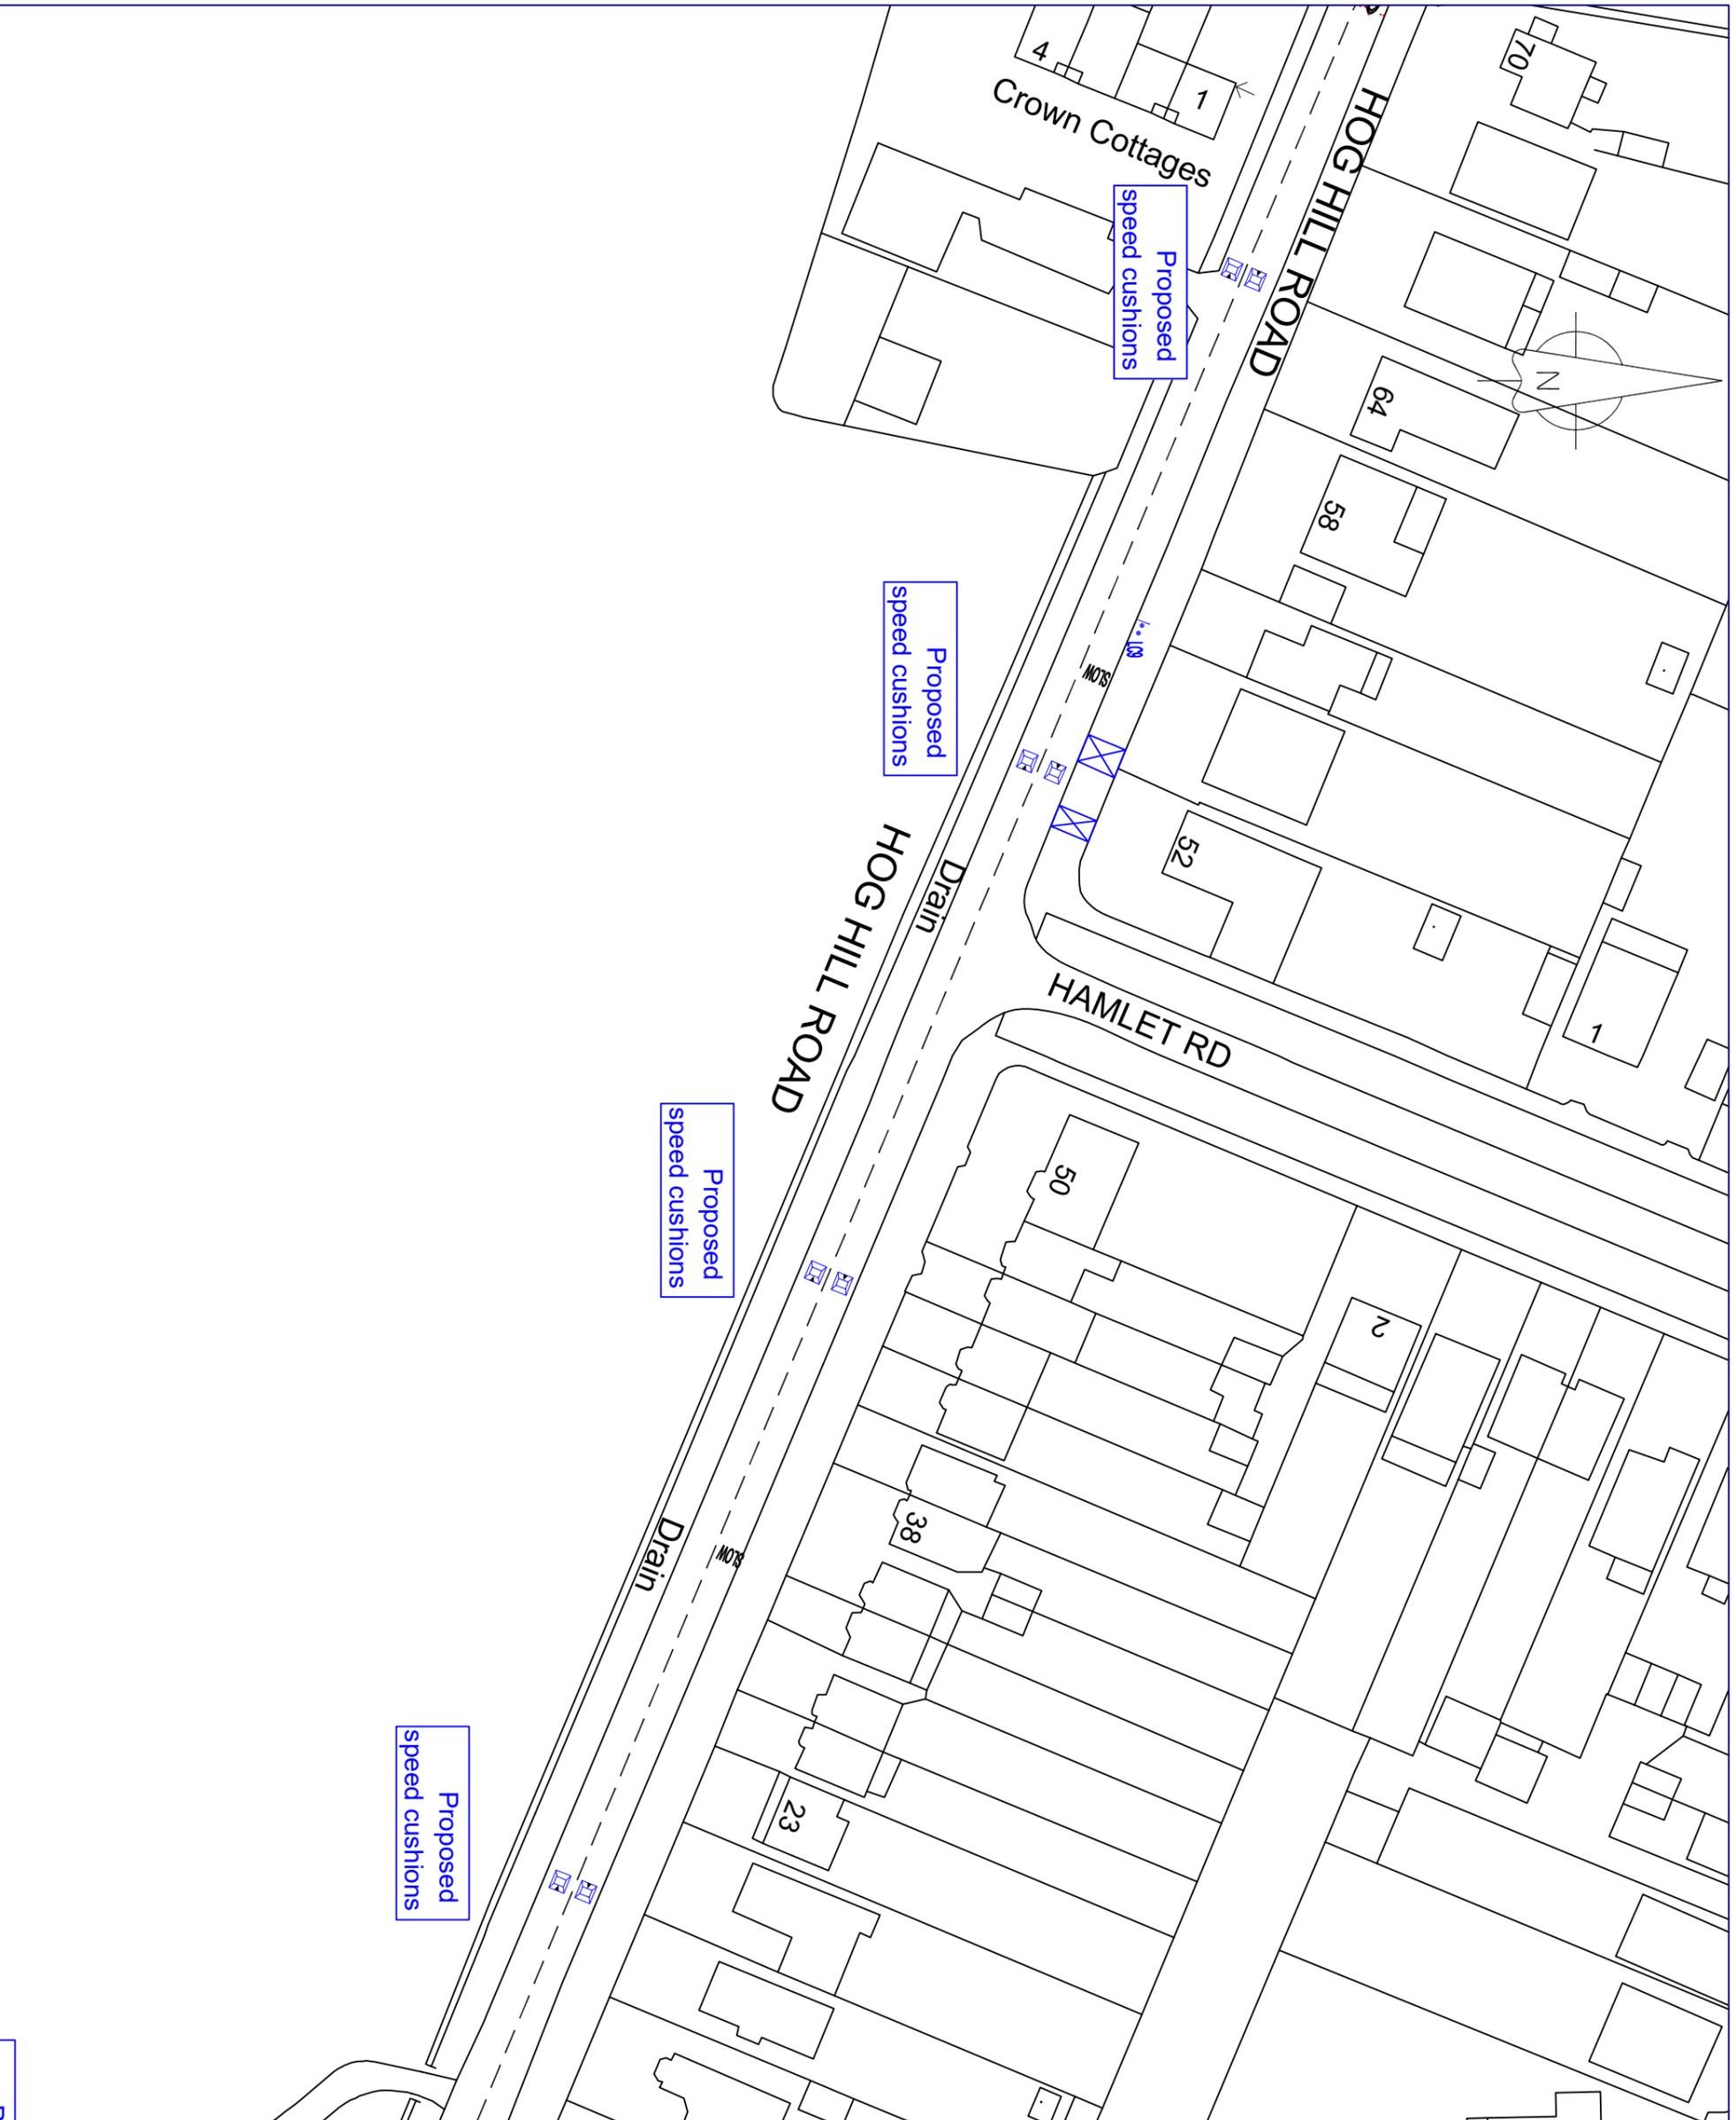

REVISION / AMENDMENT

DATE



JOB TITLE

COLLIER ROW ROAD ACCIDENT REDUCTION PROGRAMME

DRAWING TITLE

PROPOSED SAFETY IMPROVEMENTS

DRAWN BY	CHECKED BY	APPROVED BY
VS	TQ	JOR
SCALE (AT A3)	DATE	DRAFT
NTS	OCT 25	ISSUE
DRAWING No	REVISION	
OX017/1		