


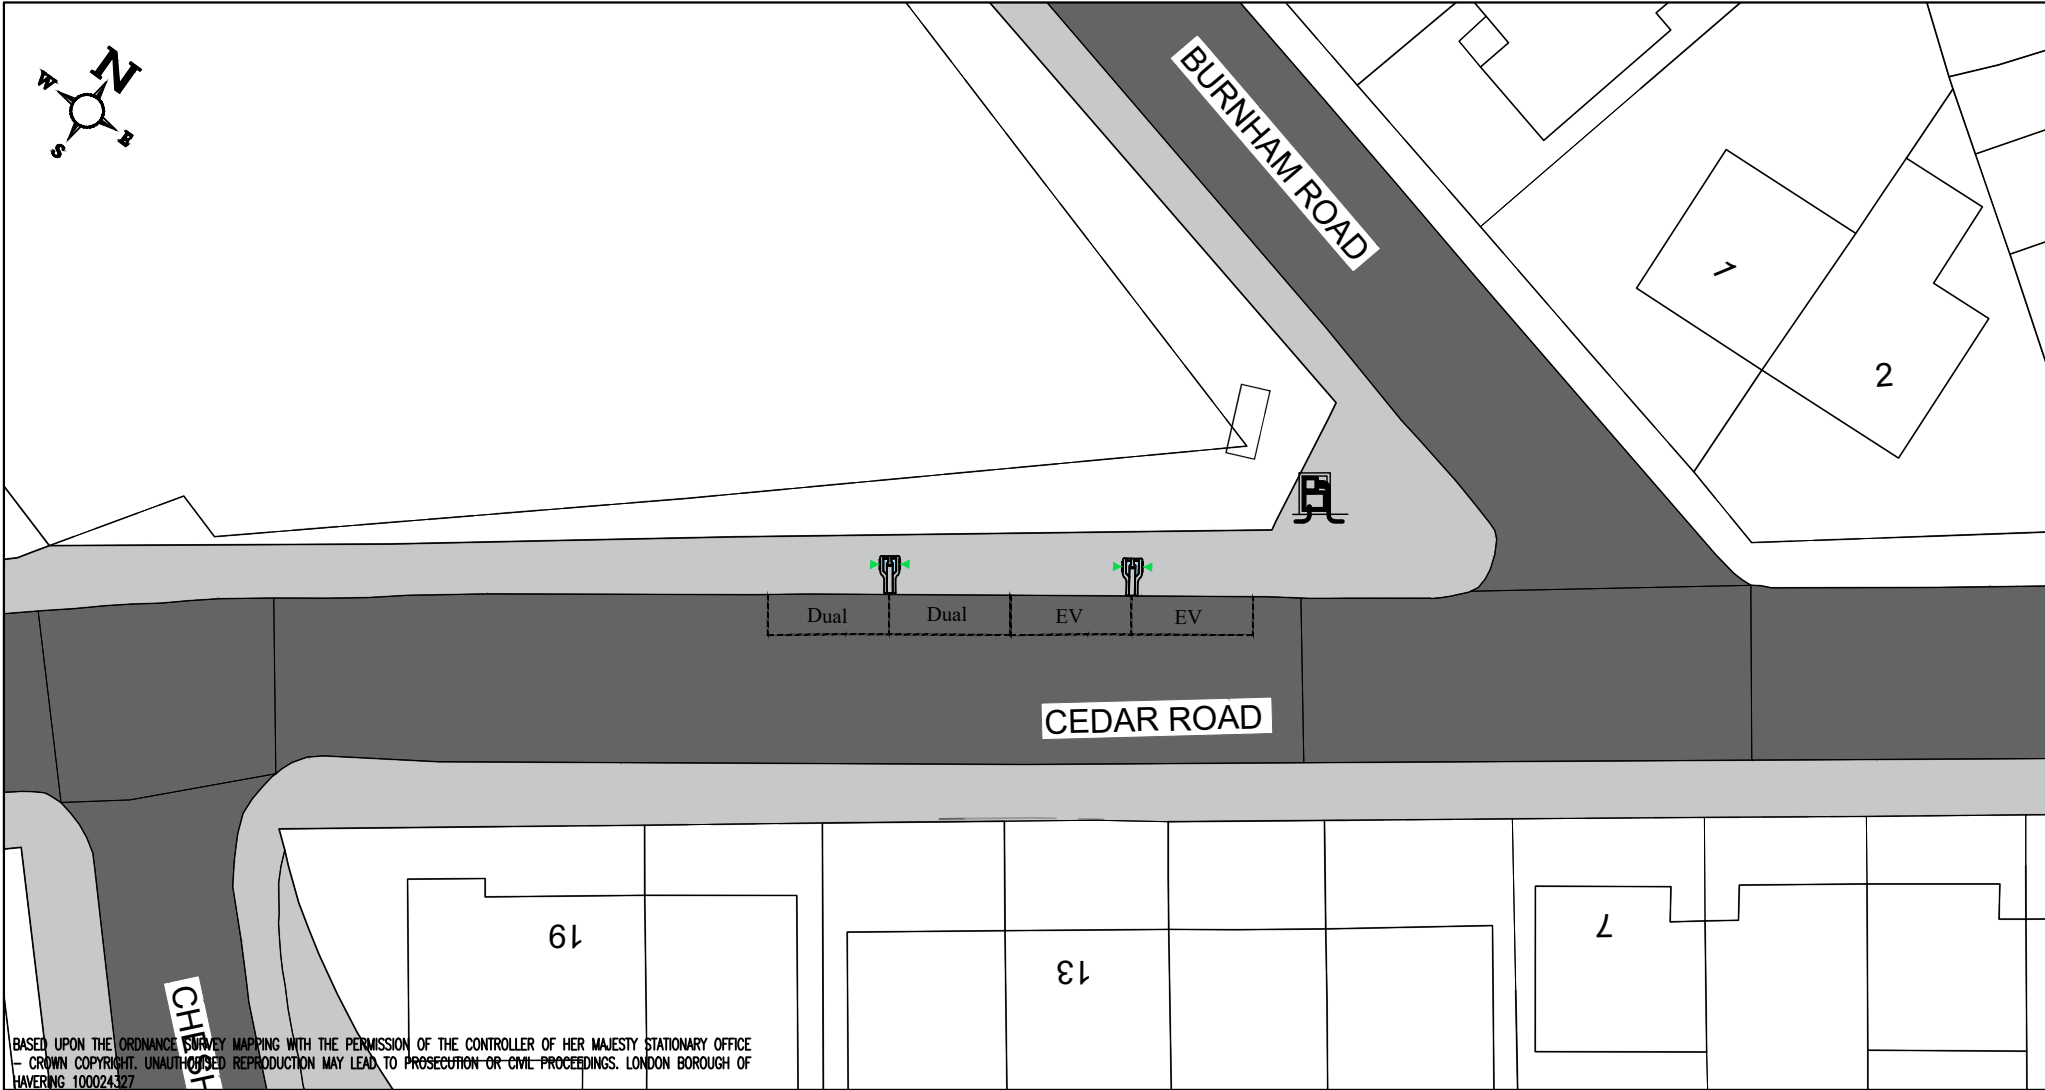

BASED UPON THE ORDNANCE SURVEY MAPS WITH THE PERMISSION OF THE CONTROLLER OF HER MAJESTY STATIONARY OFFICE
— CROWN COPYRIGHT. UNAUTHORISED REPRODUCTION MAY LEAD TO PROSECUTION OR CIVIL PROCEEDINGS. LONDON BOROUGH OF
HAVERING 100024327

General Notes:

1. THIS DRAWING TO BE READ IN CONJUNCTION WITH ALL RELEVANT ARCHITECTS & ENGINEERS DRAWINGS & SPECIFICATIONS.
2. DO NOT SCALE THIS DRAWING. ALL DIMENSIONS IN METRES.

KEYS		Electric vehicle charging point	
		EV charging bay	
		Free or EV charging bay	

Rev	Date	By	Amendments

Project Title:	On Street Electric Vehicle Charging Bay
Drawing Title:	CEDAR ROAD ROMFORD

 Havering LONDON BOROUGH OF HAVERING		NEIGHBOURHOODS PUBLIC REALM	
Scale @ A4:	1:200	Drawn By:	PK
Date:	28/08/25	Checked By:	DD
Project No:		Drawing No:	
		Revision:	