


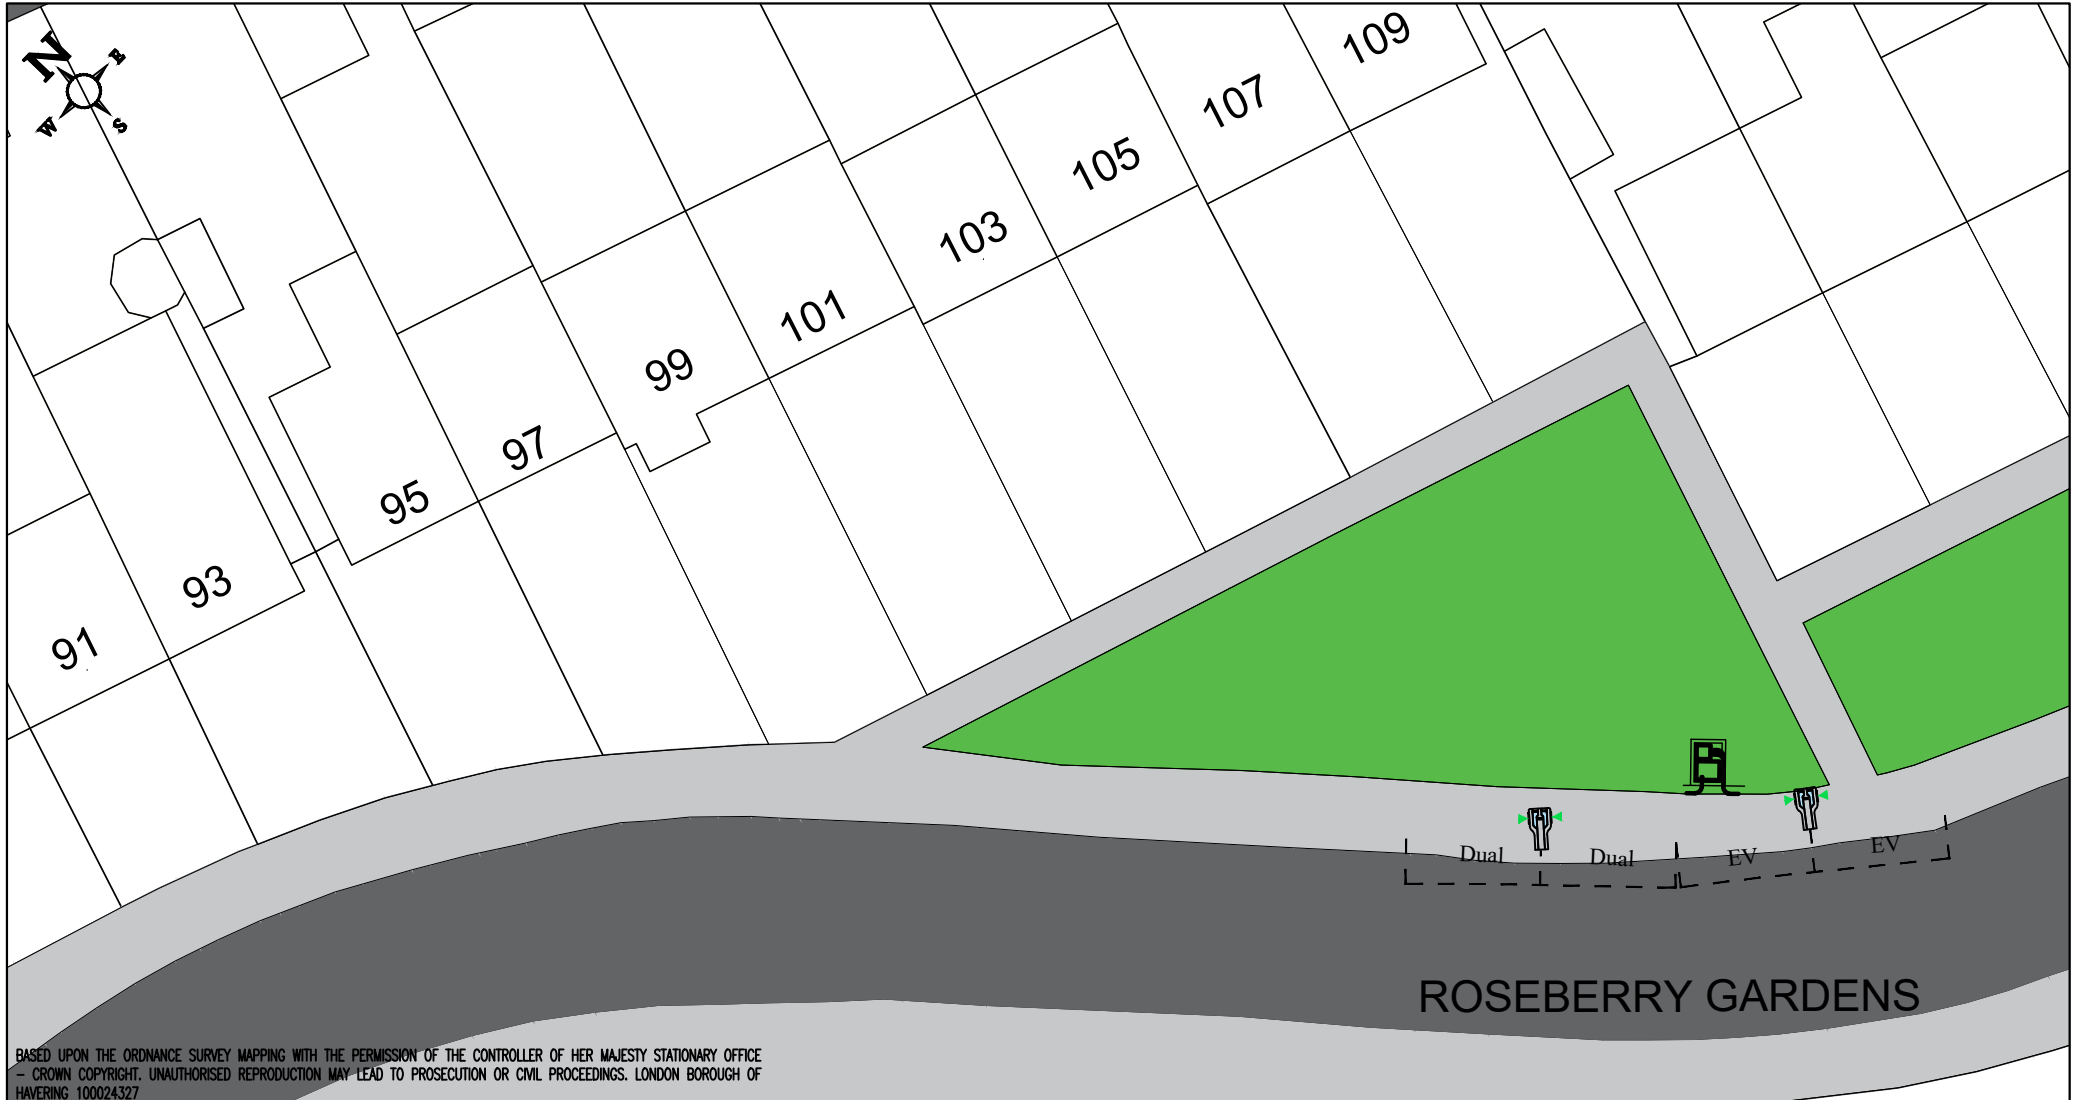

BASED UPON THE ORDNANCE SURVEY MAPPING WITH THE PERMISSION OF THE CONTROLLER OF HER MAJESTY STATIONARY OFFICE
 - CROWN COPYRIGHT. UNAUTHORISED REPRODUCTION MAY LEAD TO PROSECUTION OR CIVIL PROCEEDINGS. LONDON BOROUGH OF
 HAVERING 100024327

General Notes: 1. THIS DRAWING TO BE READ IN CONJUNCTION WITH ALL RELEVANT ARCHITECTS & ENGINEERS DRAWINGS & SPECIFICATIONS. 2. DO NOT SCALE THIS DRAWING. ALL DRAWING IN METRES.				Project Title: On Street Electric Vehicle Charging Bay		 Havering LONDON BOROUGH LONDON BOROUGH OF HAVERING		NEIGHBOURHOODS PUBLIC REALM					
KEYS Feeder pillar  Electric vehicle charging point EV charging bay Free or EV charging bay 				Drawing Title: ROSEBERRY GARDENS UPMINSTER		Scale @ A4: 1:200		Drawn By: PK		Project No:		Drawing No: 32-28 32 Upminster Road South	
Rev Date By Amendments						Date: 28/10/24		Checked By: DP				Revision:	