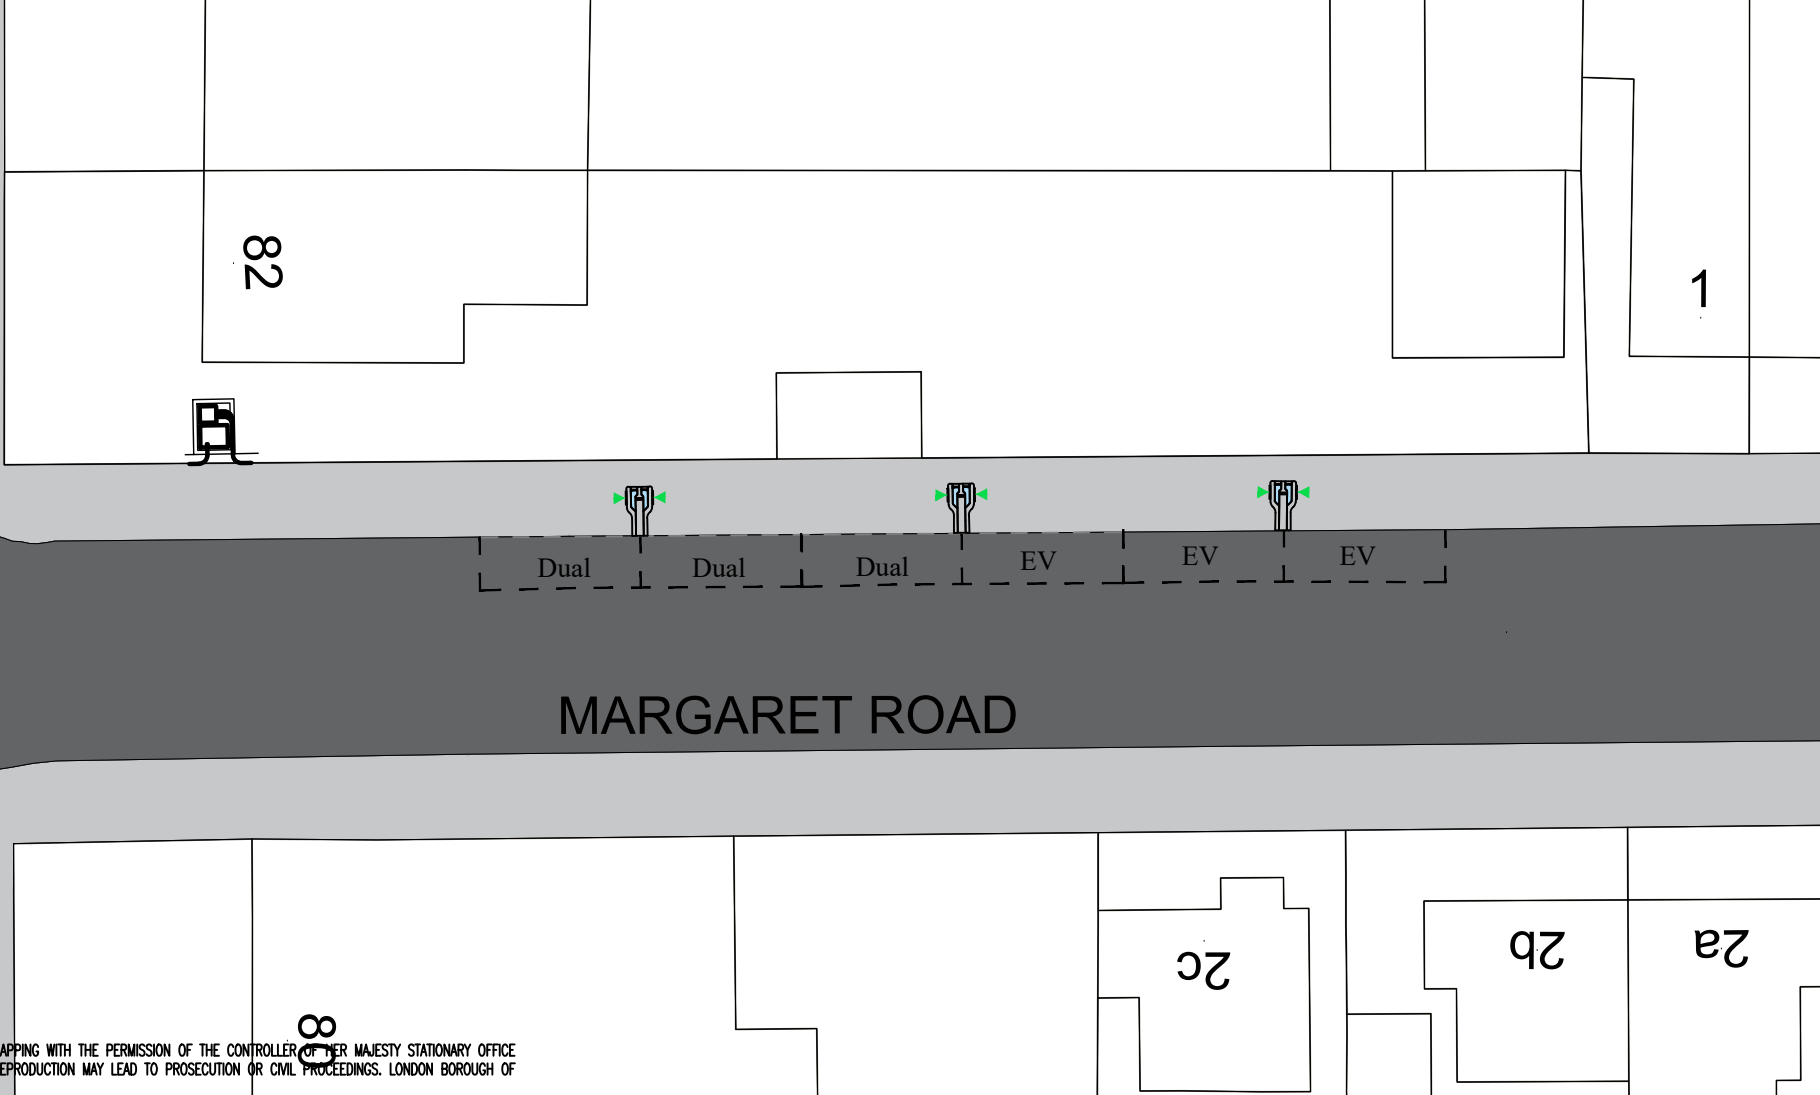




HEATH PARK ROAD



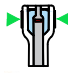

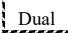


BASED UPON THE ORDNANCE SURVEY MAPPING WITH THE PERMISSION OF THE CONTROLLER OF HER MAJESTY STATIONARY OFFICE
 - CROWN COPYRIGHT. UNAUTHORISED REPRODUCTION MAY LEAD TO PROSECUTION OR CIVIL PROCEEDINGS. LONDON BOROUGH OF
 HAVERING 100024327

General Notes:

- THIS DRAWING TO BE READ IN CONJUNCTION WITH ALL RELEVANT ARCHITECTS & ENGINEERS DRAWINGS & SPECIFICATIONS.
- DO NOT SCALE THIS DRAWING. ALL DRAWING IN METRES.

KEYS

 Feeder pillar	 Electric vehicle charging point	 EV charging bay
	 Residents Parking or EV bay, operational Mon - Sat 8:00am - 6:30pm	 Dual

Rev	Date	By	Amendments

Project Title:
On Street Electric Vehicle Charging Bay

Drawing Title:
MARGARET ROAD ROMFORD



Havering

LONDON BOROUGH
LONDON BOROUGH OF HAVERING

Scale @ A4:	1:200	Drawn By:	PK
Date:	28/10/24	Checked By:	DP

NEIGHBOURHOODS PUBLIC REALM

Project No:	Drawing No: 32-28 32 Upminster Road South
Revision:	