


Based upon the Ordnance Survey Mapping with the permission of the controller of Her Majesty Stationary Office - Crown copyright. Unauthorised reproduction may lead to prosecution or civil proceedings. London Borough of Havering 100024327

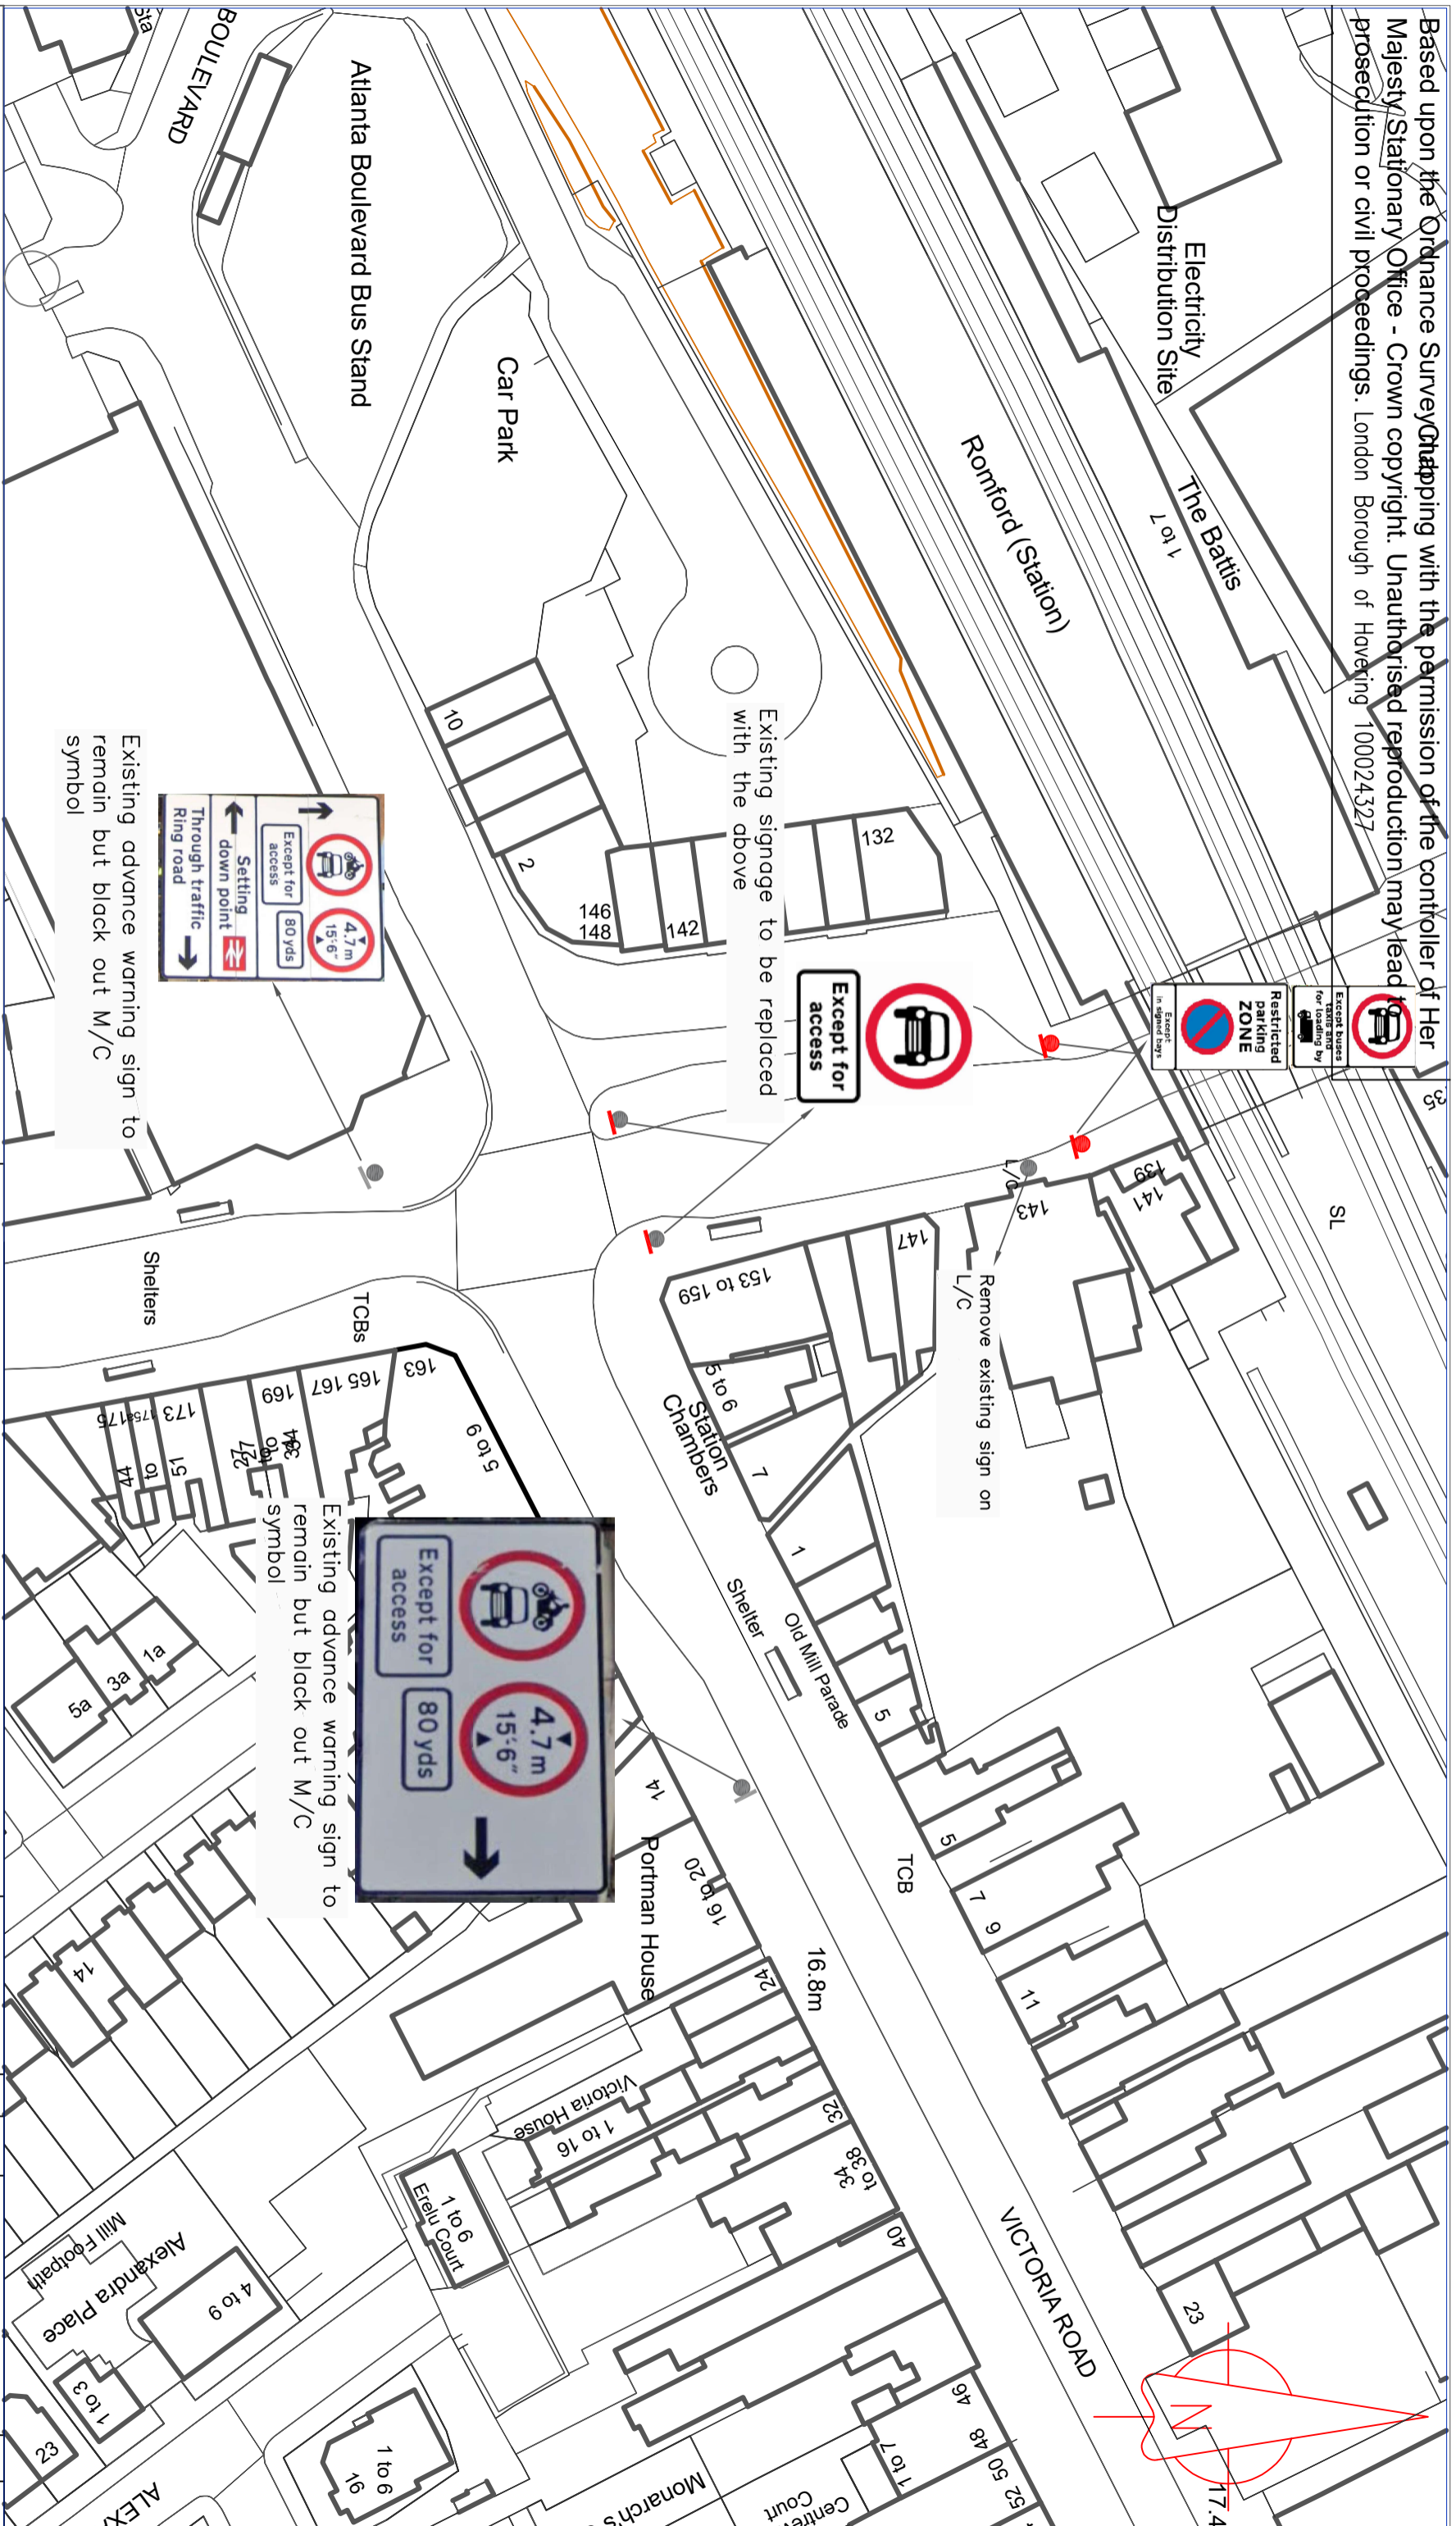

Existing advance warning sign to remain but black out M/C symbol

Existing signage to be replaced with the above

Remove existing sign on L/C

Existing advance warning sign to remain but black out M/C symbol

**Key**

- EXISTING SIGN POST WITH NEW SIGN
- EXISTING SIGN POST&PLATE
- PROPOSED SIGN POST&PLATE
- EXISTING LAMP COLUMN (L/C)

CLIENT	LONDON BOROUGH OF HAVERING
PROJECT	SOUTH STREET JUNCTION WITH VICTORIA ROAD
SUBJECT	PROPOSED PROHIBITION OF MOTOR VEHICLES

DESIGNED	CC
CHECKED	CC
APPROVED	CC
SCALE	NTS

**Havering**  
LONDON BOROUGH

DRAWING NO. SCH\_22890  
DATE ISSUED 25/05/22

REV 0