


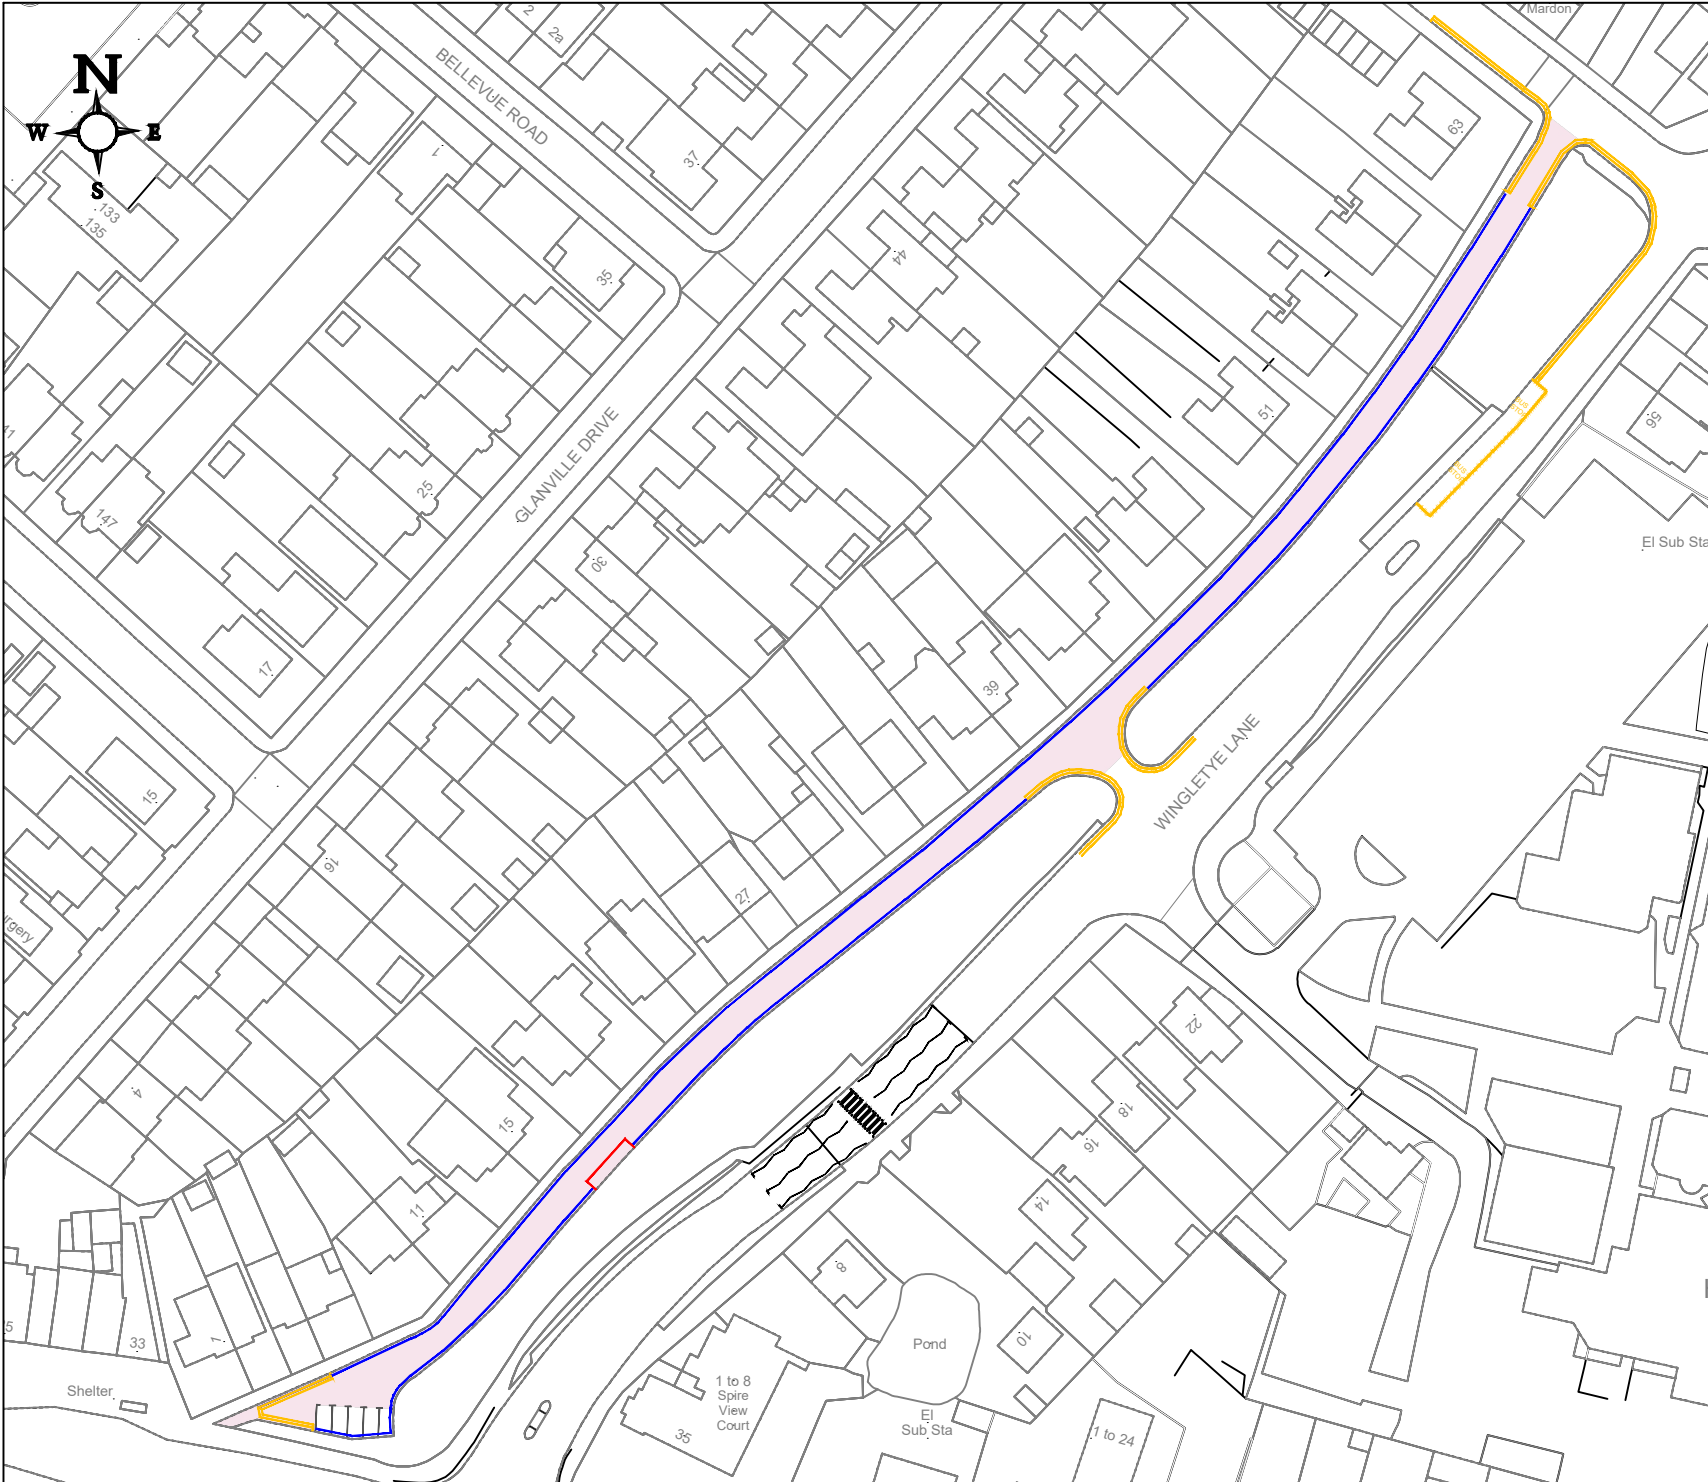

PURPOSE		PURPOSE	
©COPYRIGHT This drawing belongs to StreetCare Culture & Community, Traffic & Engineering Section. Neither the whole nor any part thereof may be reproduced without prior written permission. Based upon Ordnance Survey Mapping with the permission of the Controller of Her Majesty's Stationary Office © Crown copyright. Unauthorised reproduction infringes Crown copyright and may lead to prosecution or civil proceedings. London Borough of Havering 100024327			
KEY  Proposed Permit Parking Area (PPA)  Proposed Pay By Phone Parking bays  Proposed 'At Any Time' Waiting Restrictions  Disc Parking Bays To Be Removed  Existing Single Yellow Line To Be Removed			
REVISION		AMENDMENT	
DATE			
JOB TITLE WINGLETYE-LANE			
DRAWING TITLE PROPOSED-PPA			
STREETCARE CULTURE & COMMUNITY TRAFFIC & ENGINEERING 10th FLOOR MERCURY HOUSE MERCURY GARDENS, ROMFORD, RM1 3SL TELEPHONE No: 01708 434343 FAX No: 01708 433721 E-MAIL: streetcare@haverling.gov.uk			
DRAWN BY		CHECKED BY	
APPROVED BY			
SCALE NTS		DATE AUG-26	
ACAD REF: 100-02		DRAWING No 1	
Sheet Size: A4 (210x297)		REVISION	