


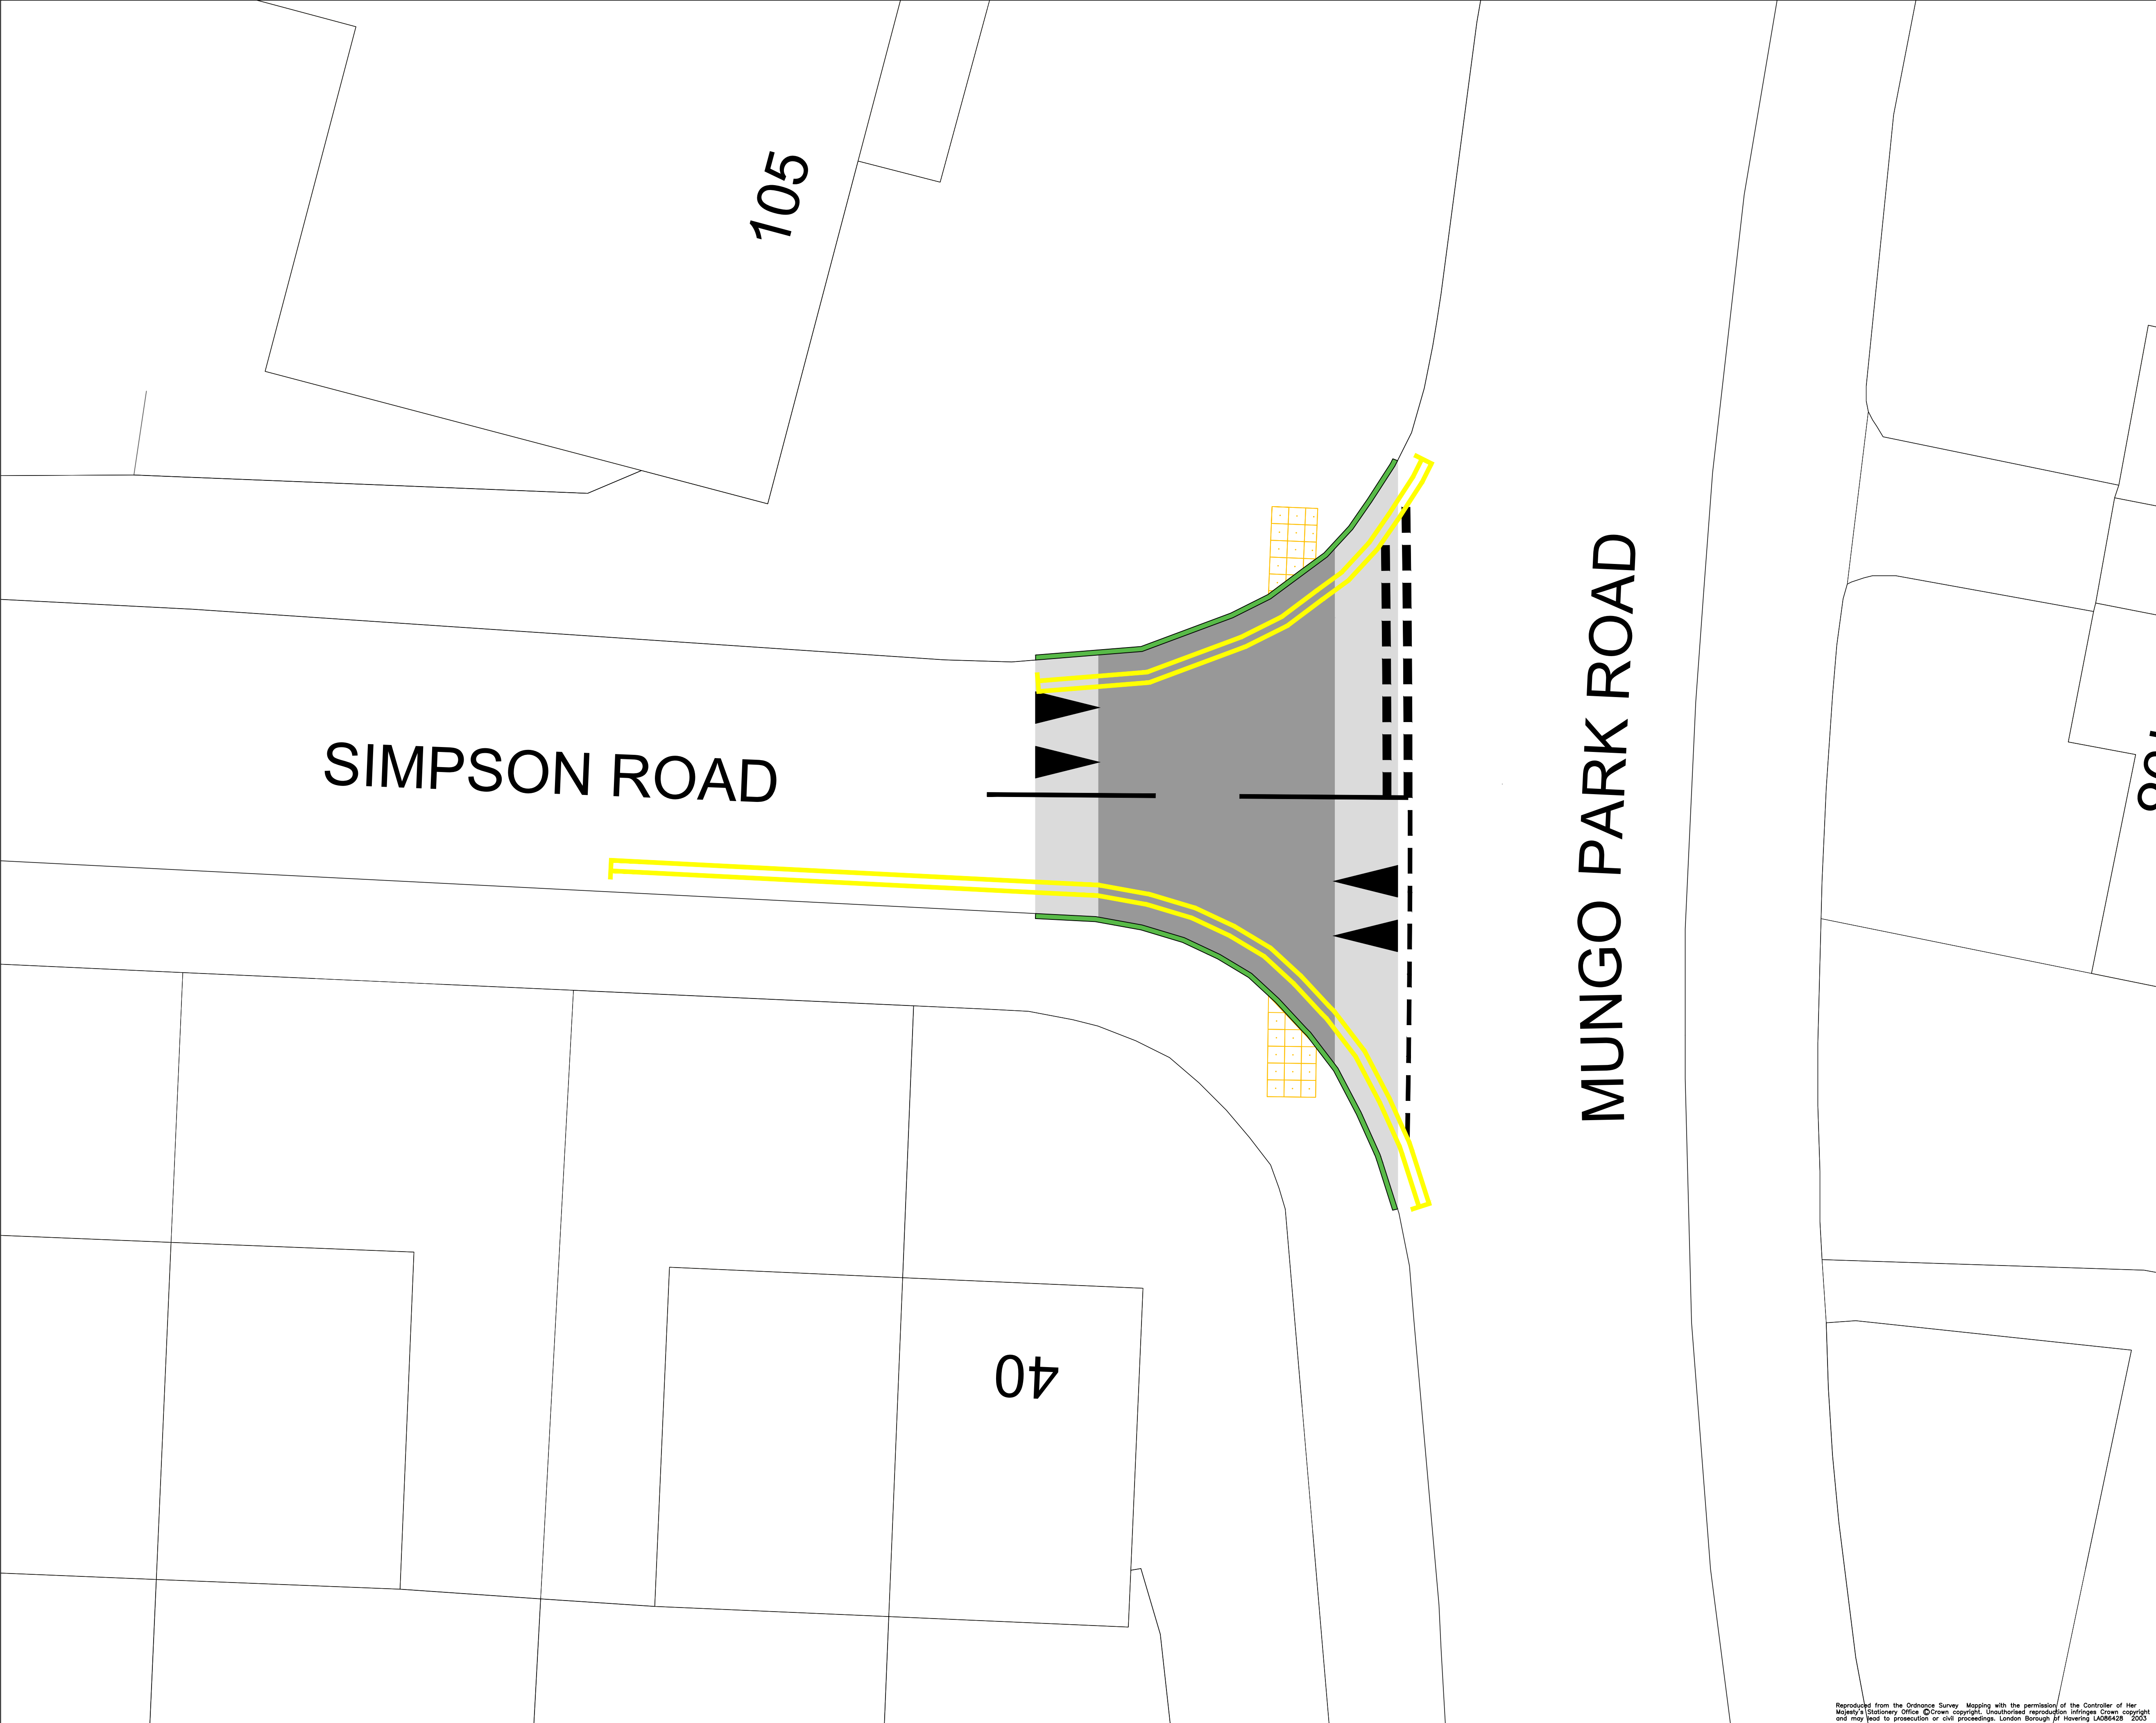

Status

PROPOSED

© COPYRIGHT
THIS DRAWING BELONGS TO BUILDING AND TECHNICAL SERVICES.
NEITHER THE WHOLE NOR ANY PART THEREOF MAY BE
REPRODUCED WITHOUT PRIOR WRITTEN PERMISSION.

KEY:

EXISTING OS

PROPOSED ROAD MARKINGS (WHITE)

PROPOSED ROAD MARKING

PROPOSED ASPHALT CARRIAGEWAY (RAMP)

PROPOSED ASPHALT CARRIAGEWAY (TOP OF TABLE)

Revision
suffix

Revision details

Date

Simpson Road
Raised table

LONDON BOROUGH
OF HAVERING

D.LEVETT Dip.Arch., RIBA.
Technical Services Manager
Telephone No. 01708 434343



Checked by
Tk

Approved by

Date

Scale
NTS

Drawn By
PK

ACAD Dwg
Sheet Size: A1

/

Drawing Number
???

Rev
—

Reproduced from the Ordnance Survey Mapping with the permission of the Controller of Her Majesty's Stationary Office. © Crown copyright. Unauthorised reproduction infringes Crown copyright and may lead to prosecution or civil proceedings. London Borough of Havering LA086428 2003